



Main

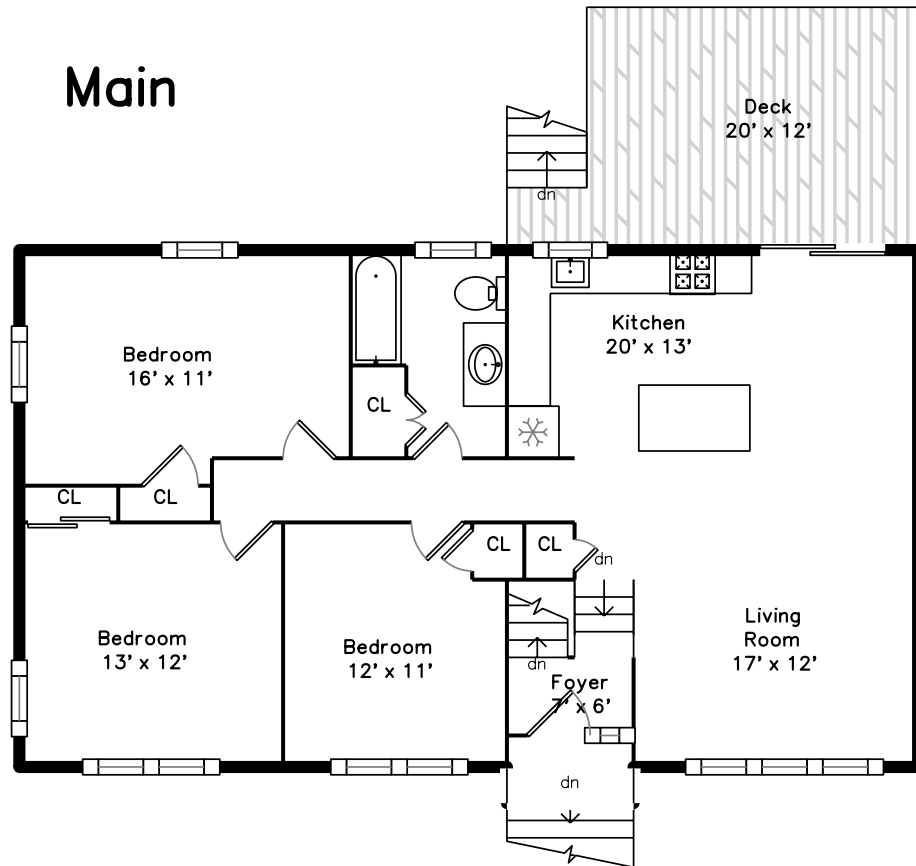

Lower

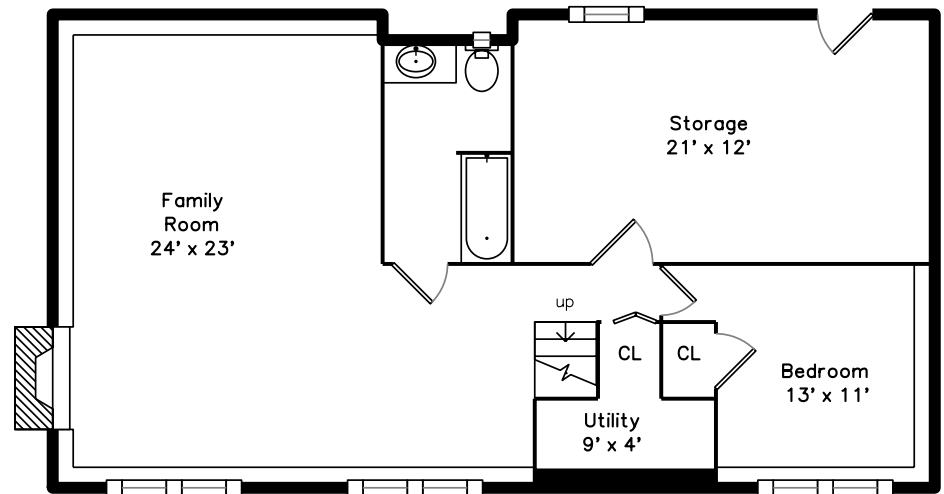


**1 Courtland Lane
Billerica, MA 01821**


PicturePlan by  vis-home

Measurements may not be 100% accurate.
Floor plans are provided for convenience only.
Room sizes are not used to calculate area.

Main

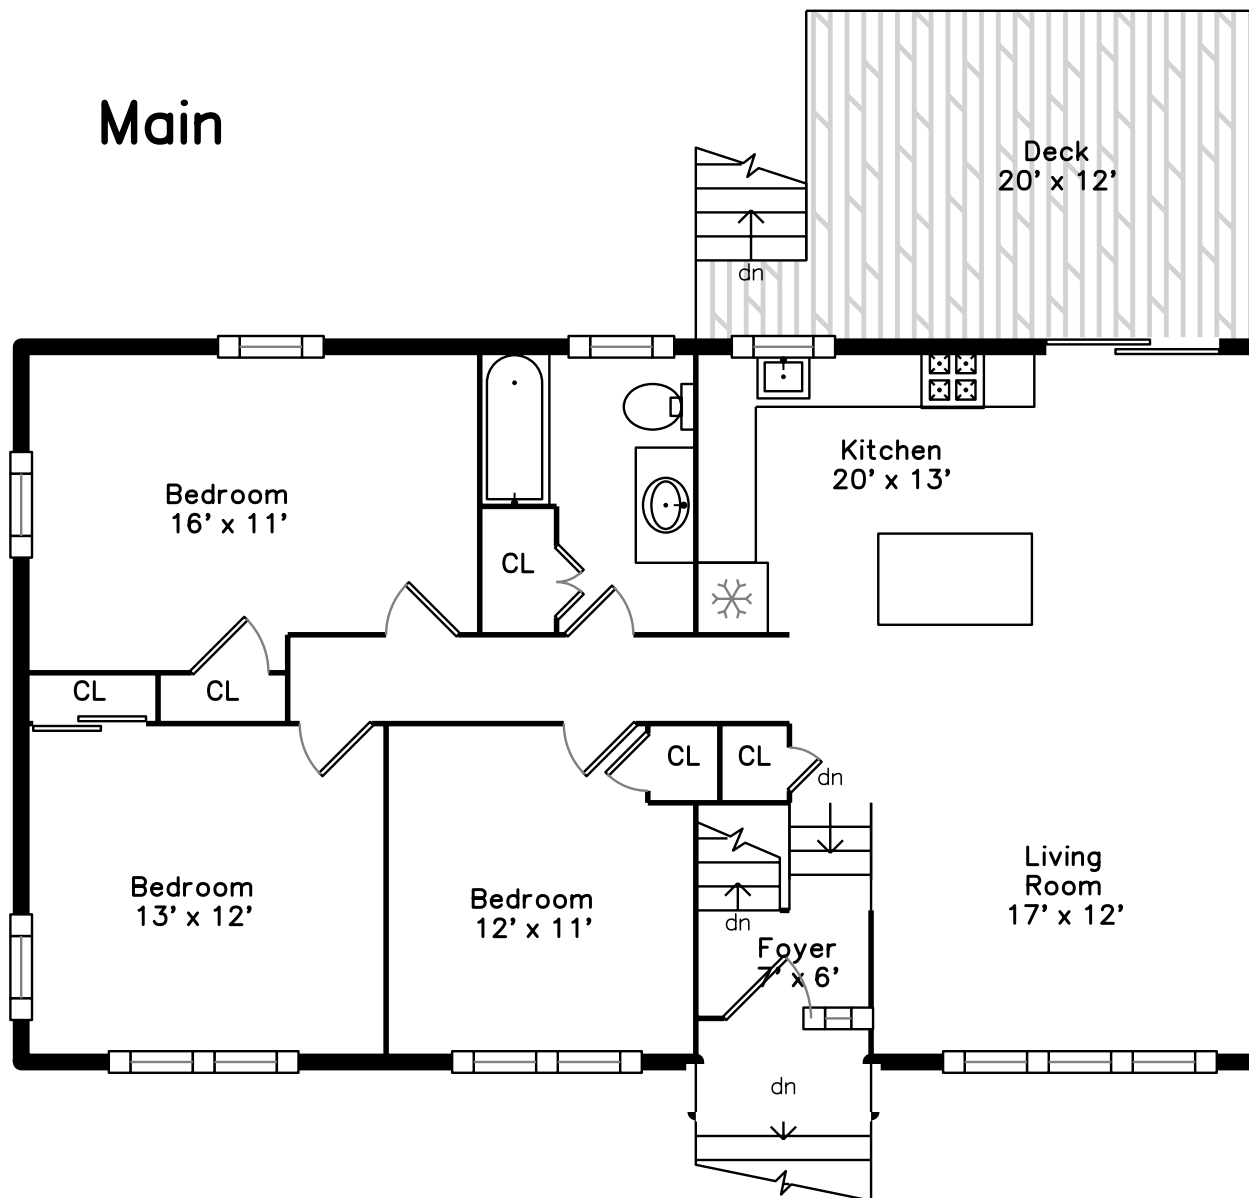

Lower

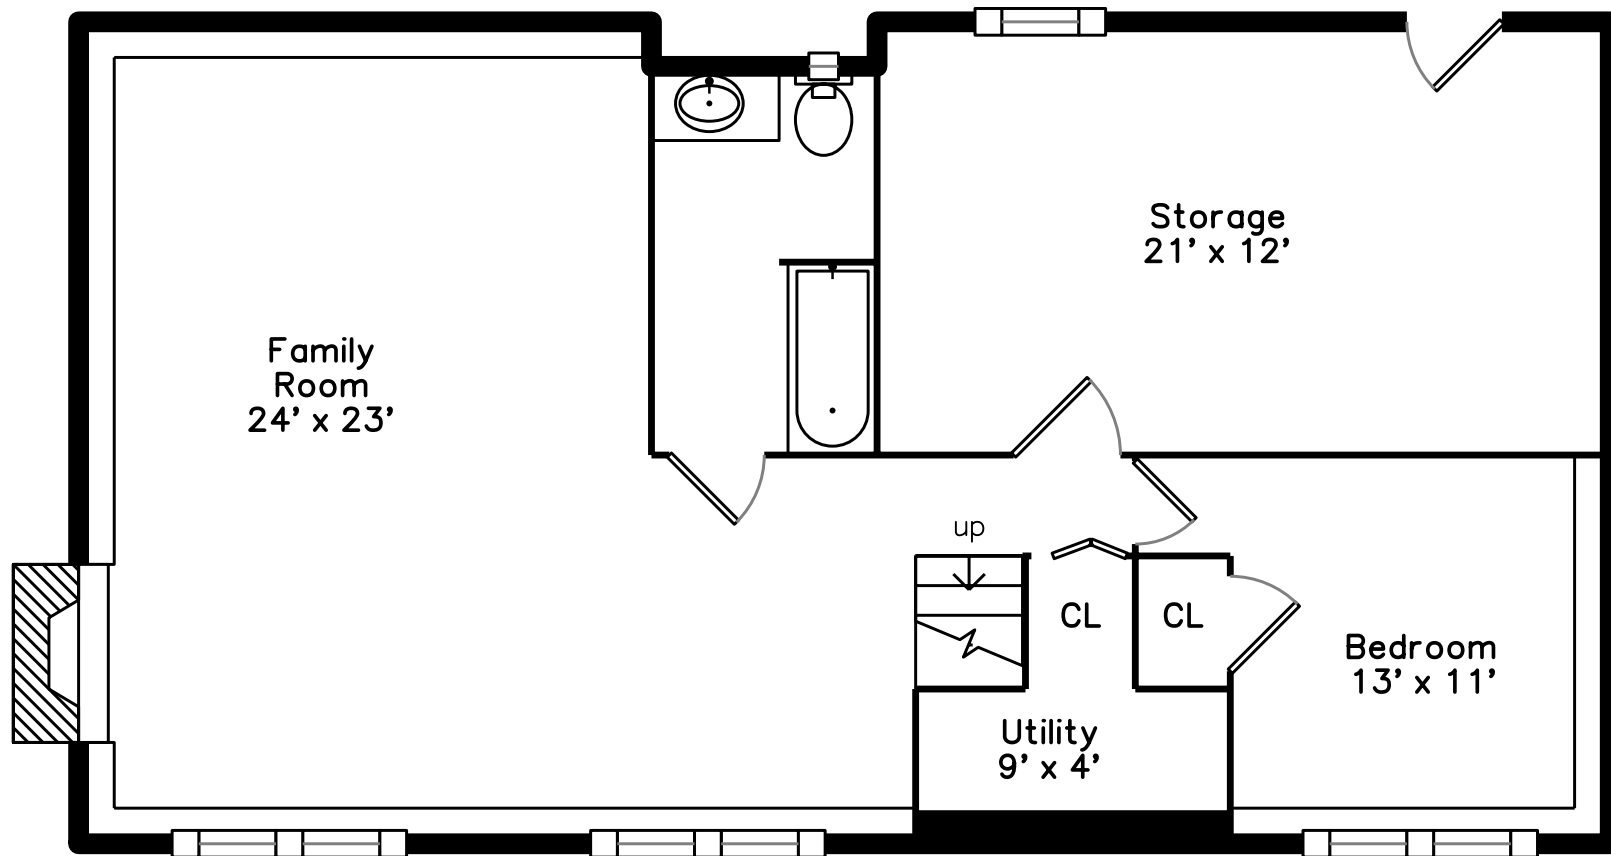



Outside



Outside



Back



Back



Back



Foyer



Living Room



Living Room



Kitchen



Kitchen



Kitchen



Kitchen



Bedroom



Bedroom



Bedroom



Bathroom



Bathroom



Family Room



Family Room



Family Room



Bedroom



Bedroom



Storage



Storage



Bathroom